


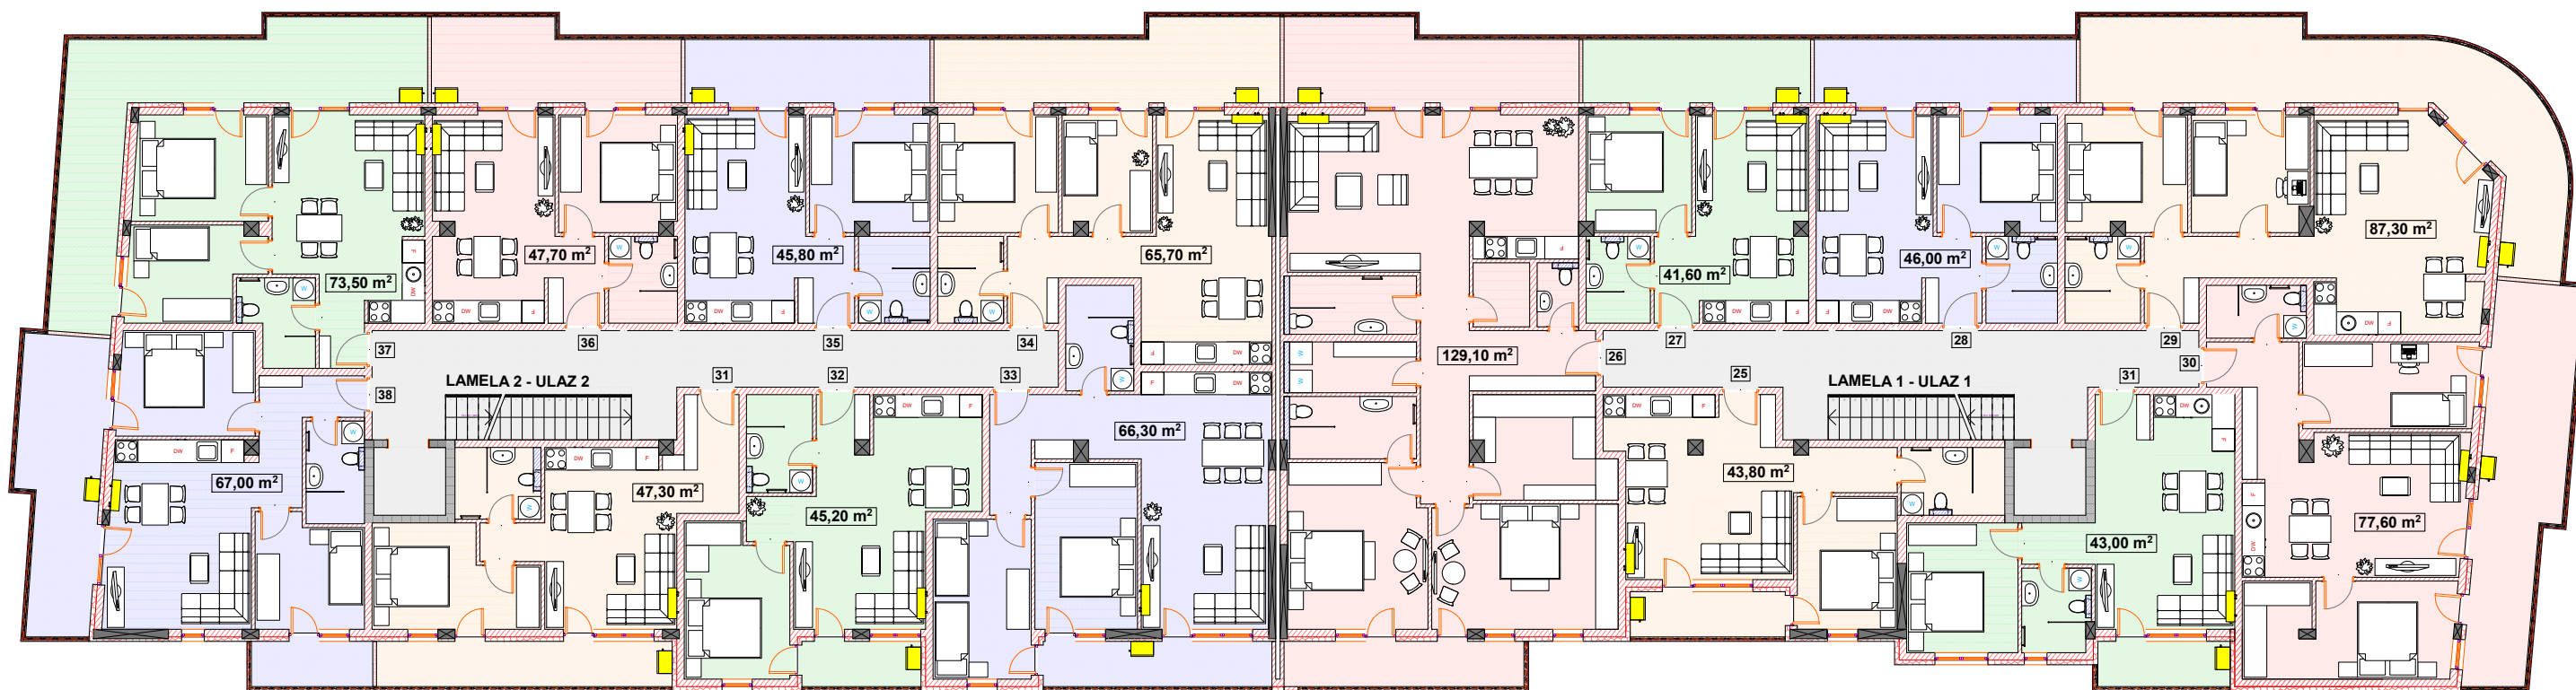

LAMELA 2 - ULAZ 2

OSNOVA POVUČENOG SPRATA

LAMELA 1 - ULAZ 1