


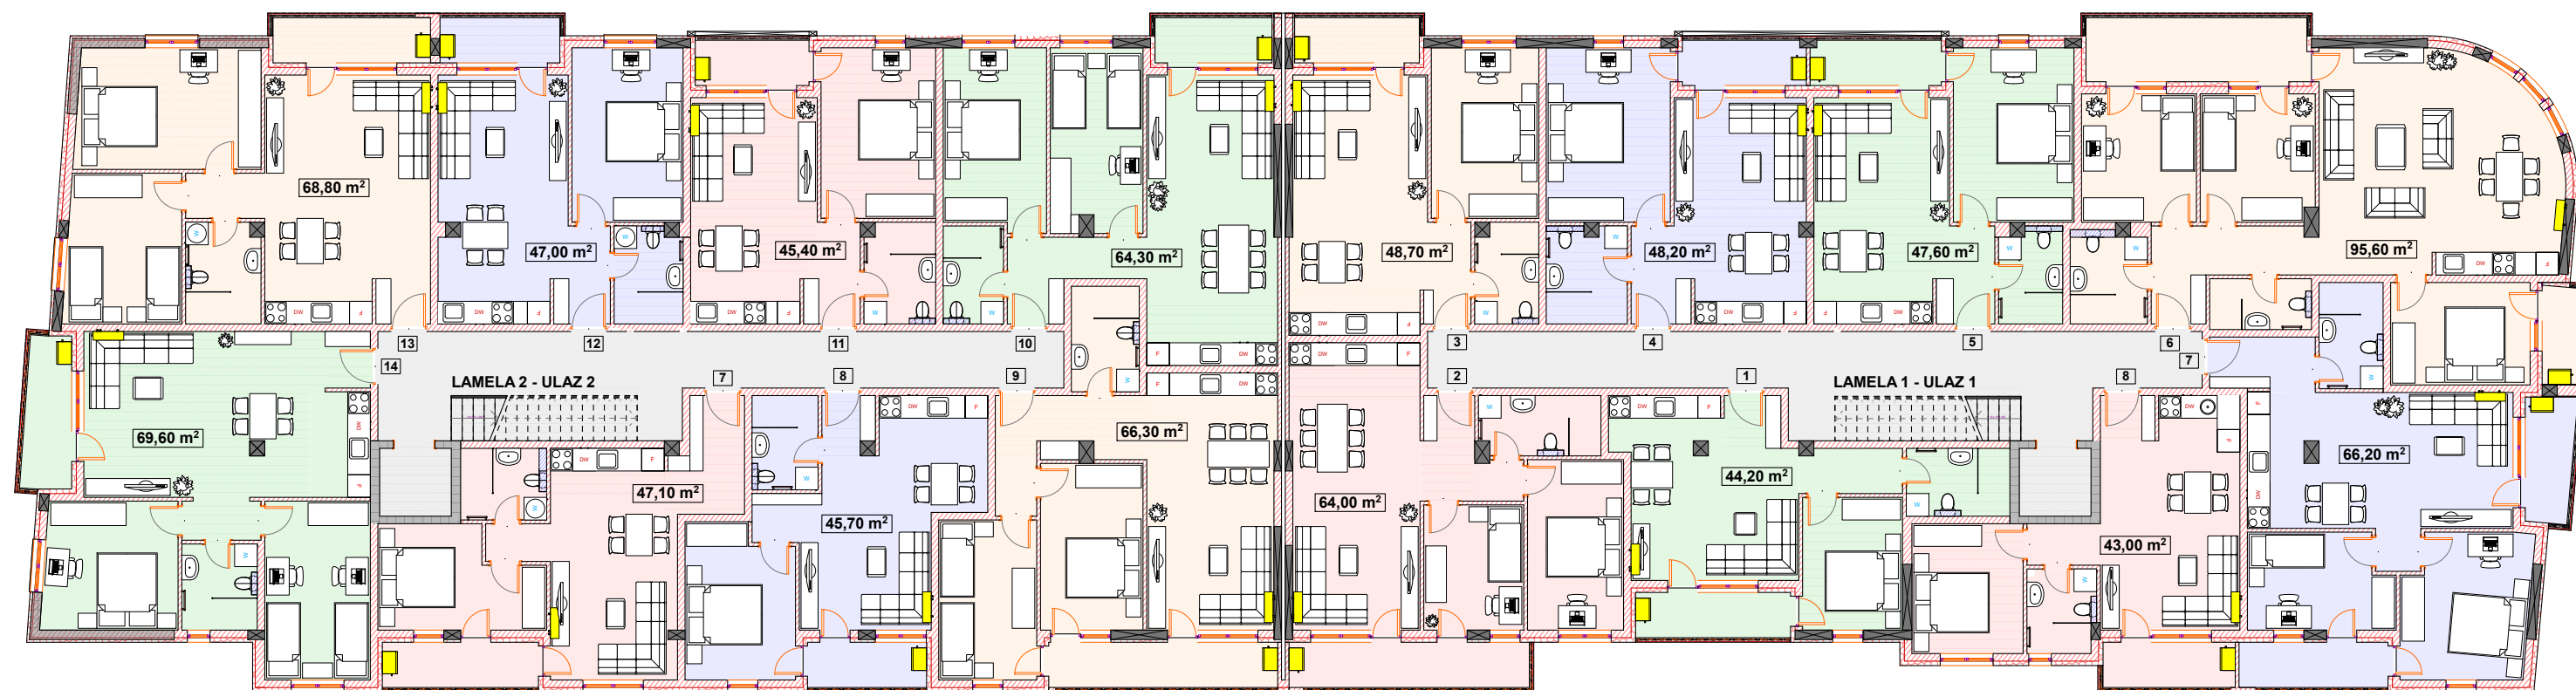

LAMELA 2 - ULAZ 2

LAMELA 1 - ULAZ 1

OSNOVA TIPSKOG I, II i III SPRATA